
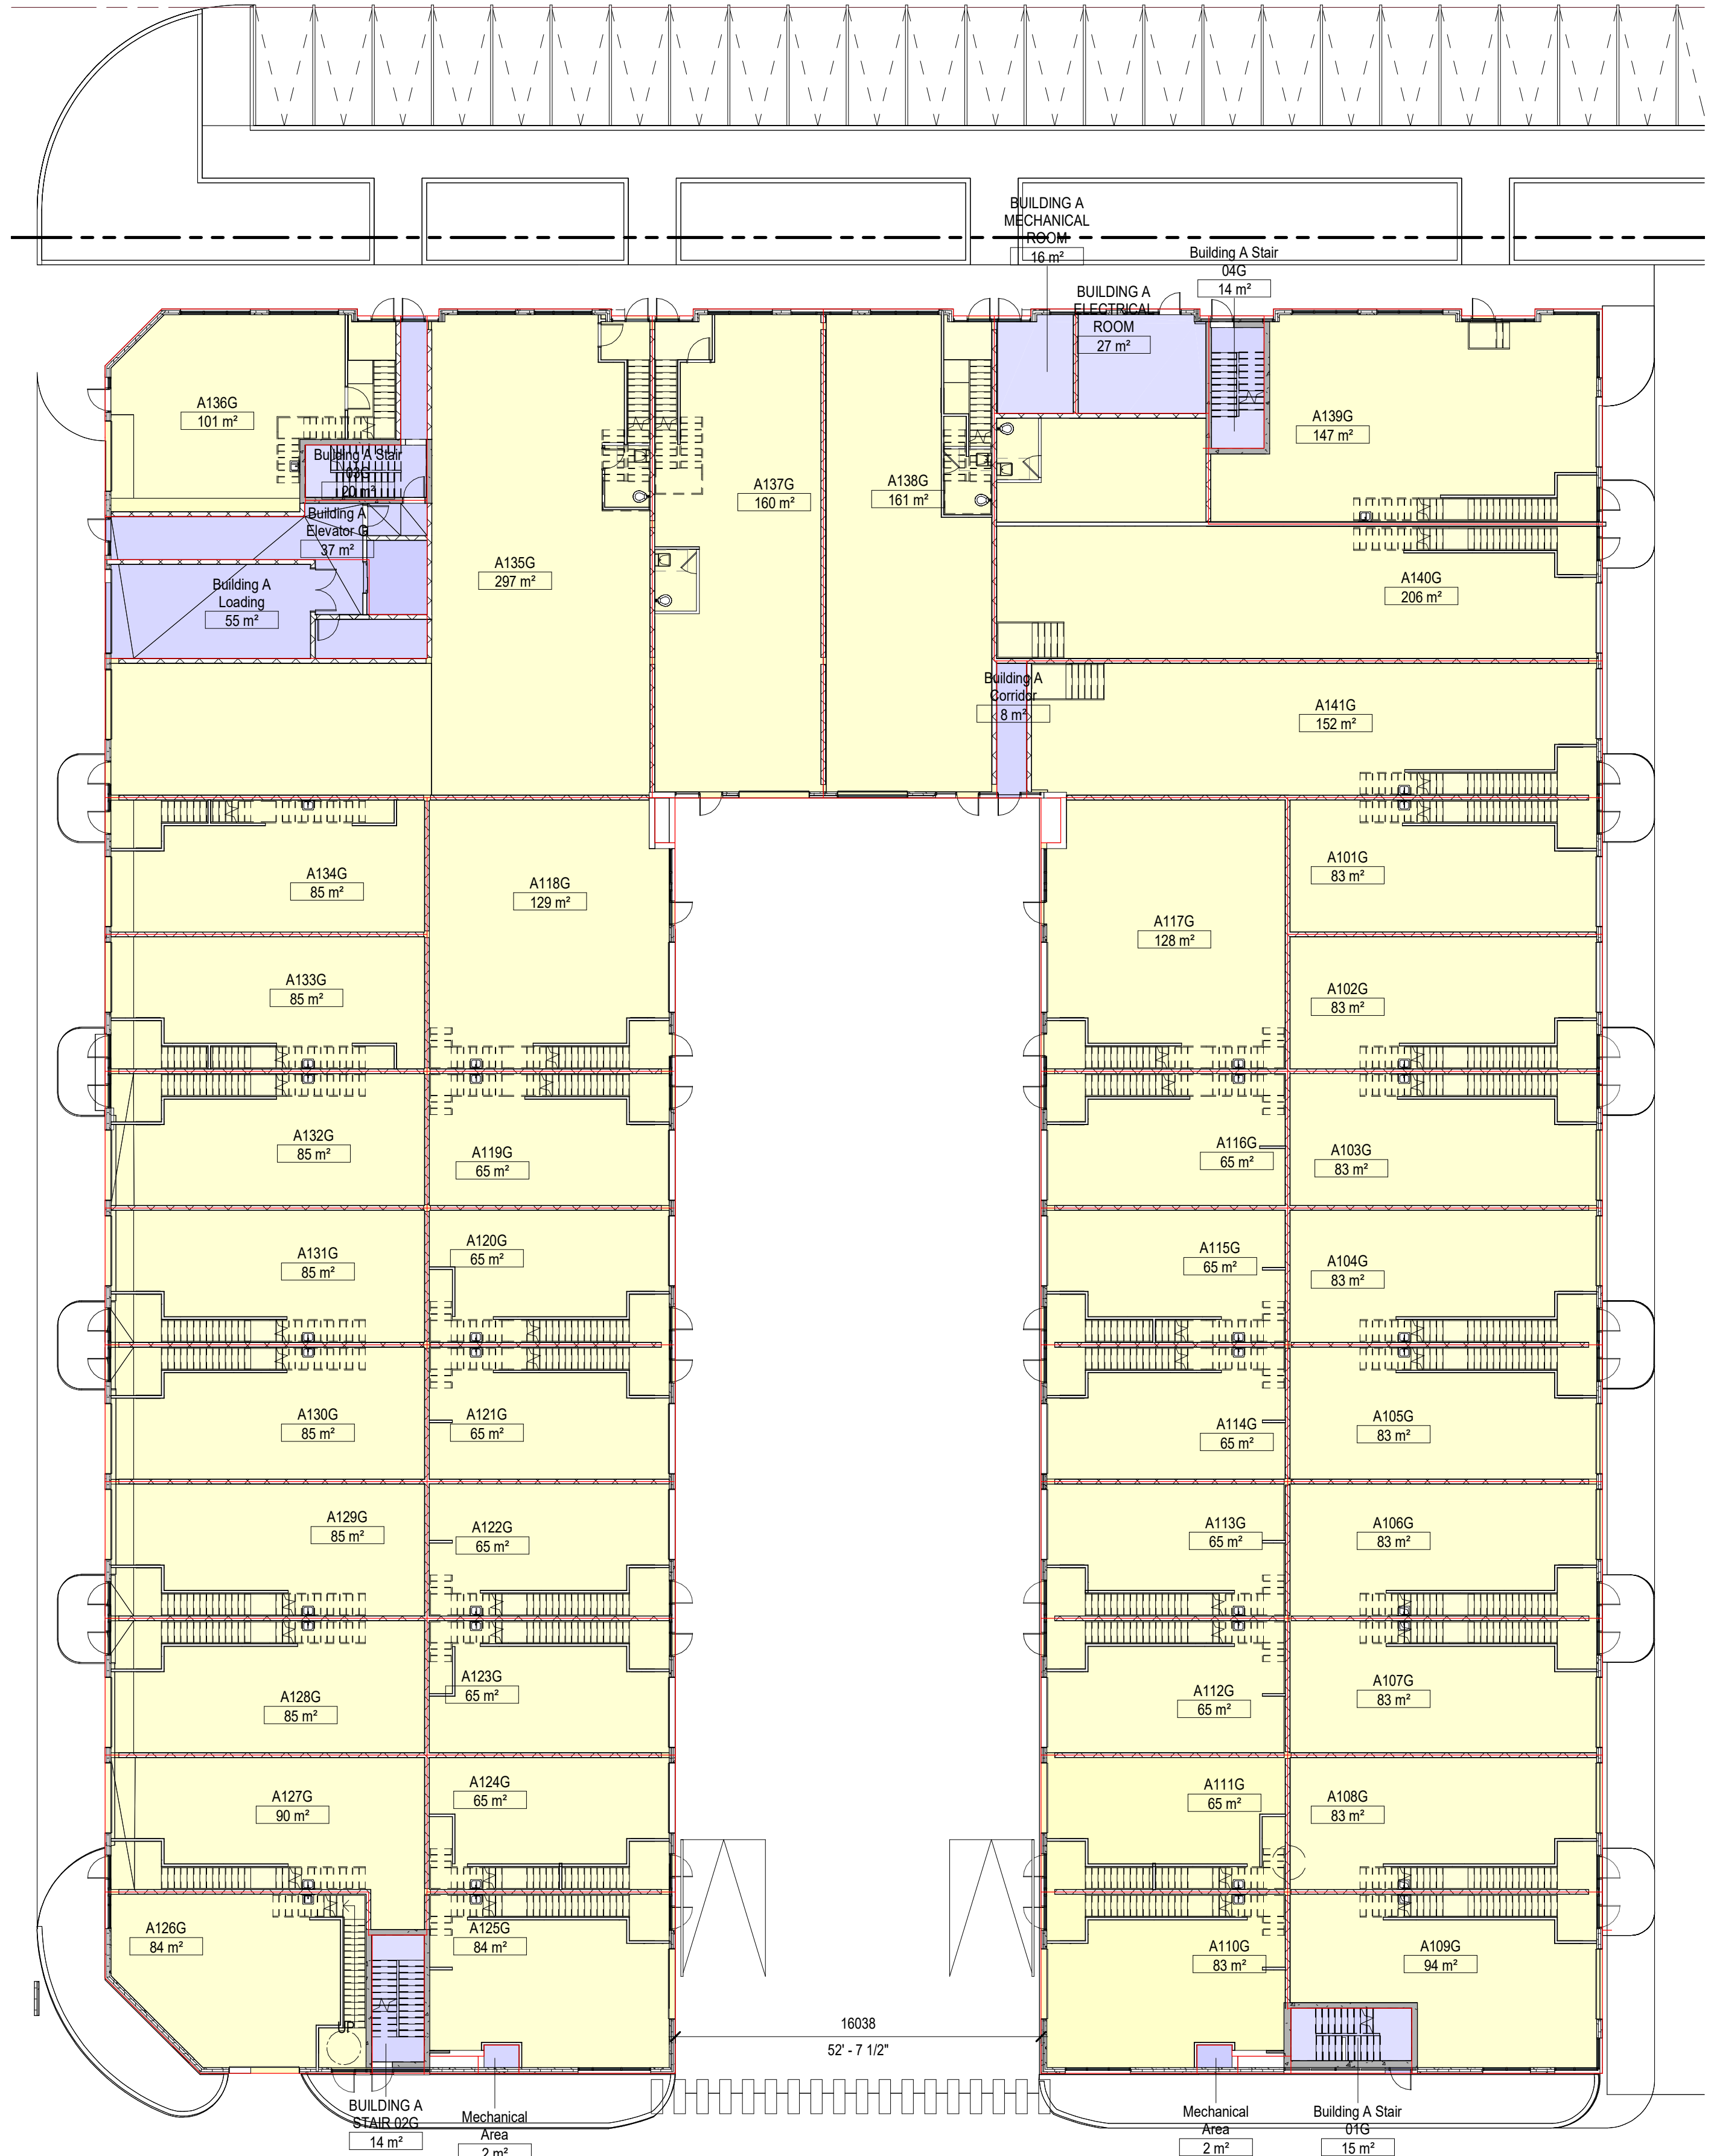


"ALL DRAWINGS, SPECIFICATIONS AND RELATED DOCUMENTS ARE THE COPYRIGHT PROPERTY OF THE ARCHITECT AND MUST BE RETURNED UPON REQUEST. REPRODUCTION OF DRAWINGS, SPECIFICATIONS AND RELATED DOCUMENTS IN PART OR IN WHOLE IS FORBIDDEN WITHOUT THE WRITTEN PERMISSION OF THE ARCHITECT."

DO NOT SCALE DRAWINGS.  
CONTRACTOR MUST CHECK & VERIFY ALL DIMENSIONS ON SITE.  
THIS DRAWING IS NOT TO BE USED FOR CONSTRUCTION UNTIL SIGNED BY THE ARCHITECT.

| No. | Issues | Date | By |
|-----|--------|------|----|
|     |        |      |    |
|     |        |      |    |
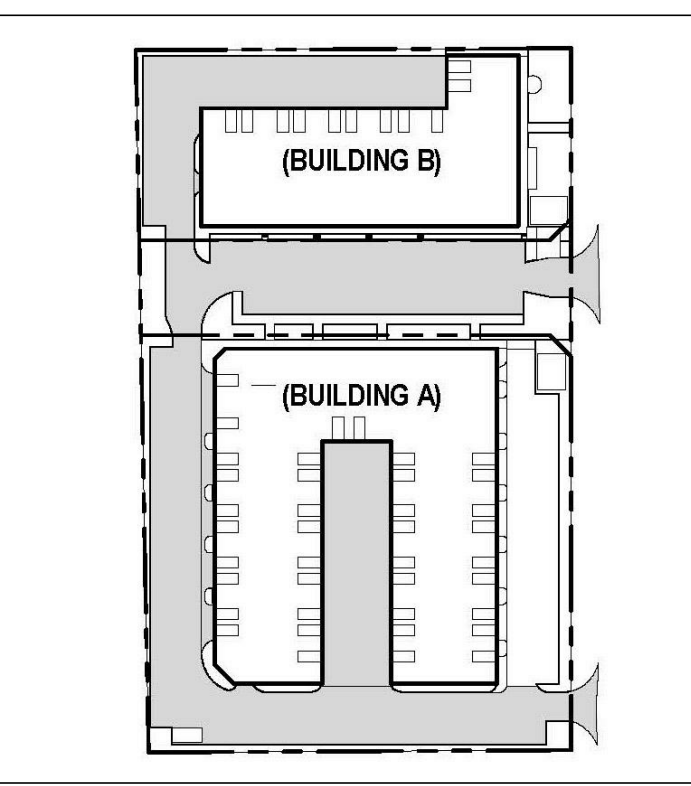

Ground Floor - BUILDING A

Building Area Legend

- COMMON AREA
- UNIT

**TAES Architects Inc.**  
 98 SCARSDALE ROAD,  
 TORONTO, ONTARIO, M3B 2R7  
 T: 416 800 3284  
 F: 416 800 3485

**BUSINESS POINT  
 PICKERING CORPORATE  
 CENTRE**

1030 SALK ROAD, PICKERING ON,  
 L1W 3C5

Project No. T2022002  
 Drawn Scale 1 : 200  
 Checked Date

**BUILDING A - GROUND FLOOR AREA PLAN**

Drawing No. **M01**

Copyright © 2021 TAES Architects Inc.




"ALL DRAWINGS, SPECIFICATIONS AND RELATED DOCUMENTS ARE THE COPYRIGHT PROPERTY OF THE ARCHITECT AND MUST BE RETURNED UPON REQUEST. REPRODUCTION OF DRAWINGS, SPECIFICATIONS AND RELATED DOCUMENTS IN PART OR IN WHOLE IS FORBIDDEN WITHOUT THE WRITTEN PERMISSION OF THE ARCHITECT."

DO NOT SCALE DRAWINGS.

CONTRACTOR MUST CHECK & VERIFY ALL DIMENSIONS ON SITE.

THIS DRAWING IS NOT TO BE USED FOR CONSTRUCTION UNTIL SIGNED BY THE ARCHITECT.

| No. | Issues | Date | By |
|-----|--------|------|----|
|     |        |      |    |
|     |        |      |    |
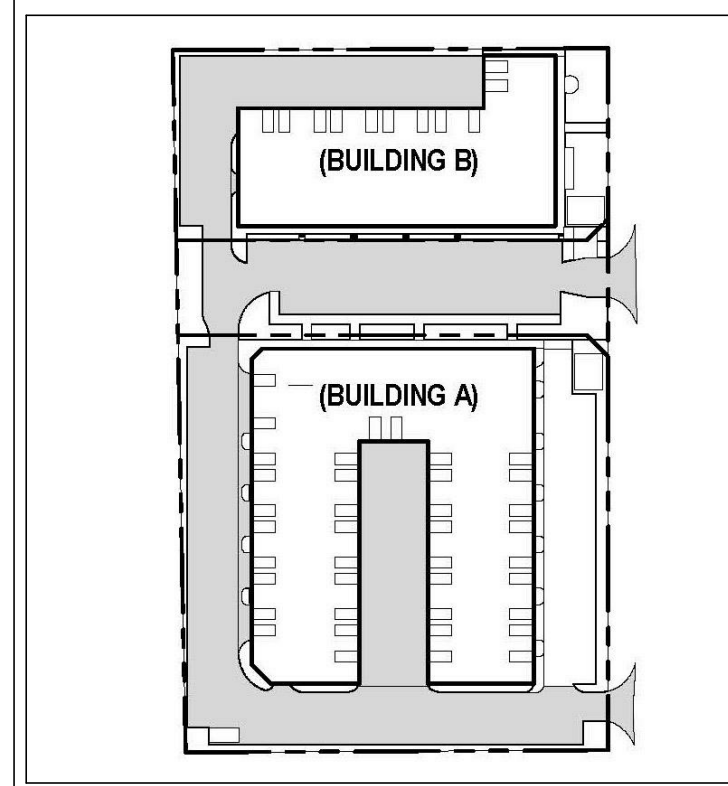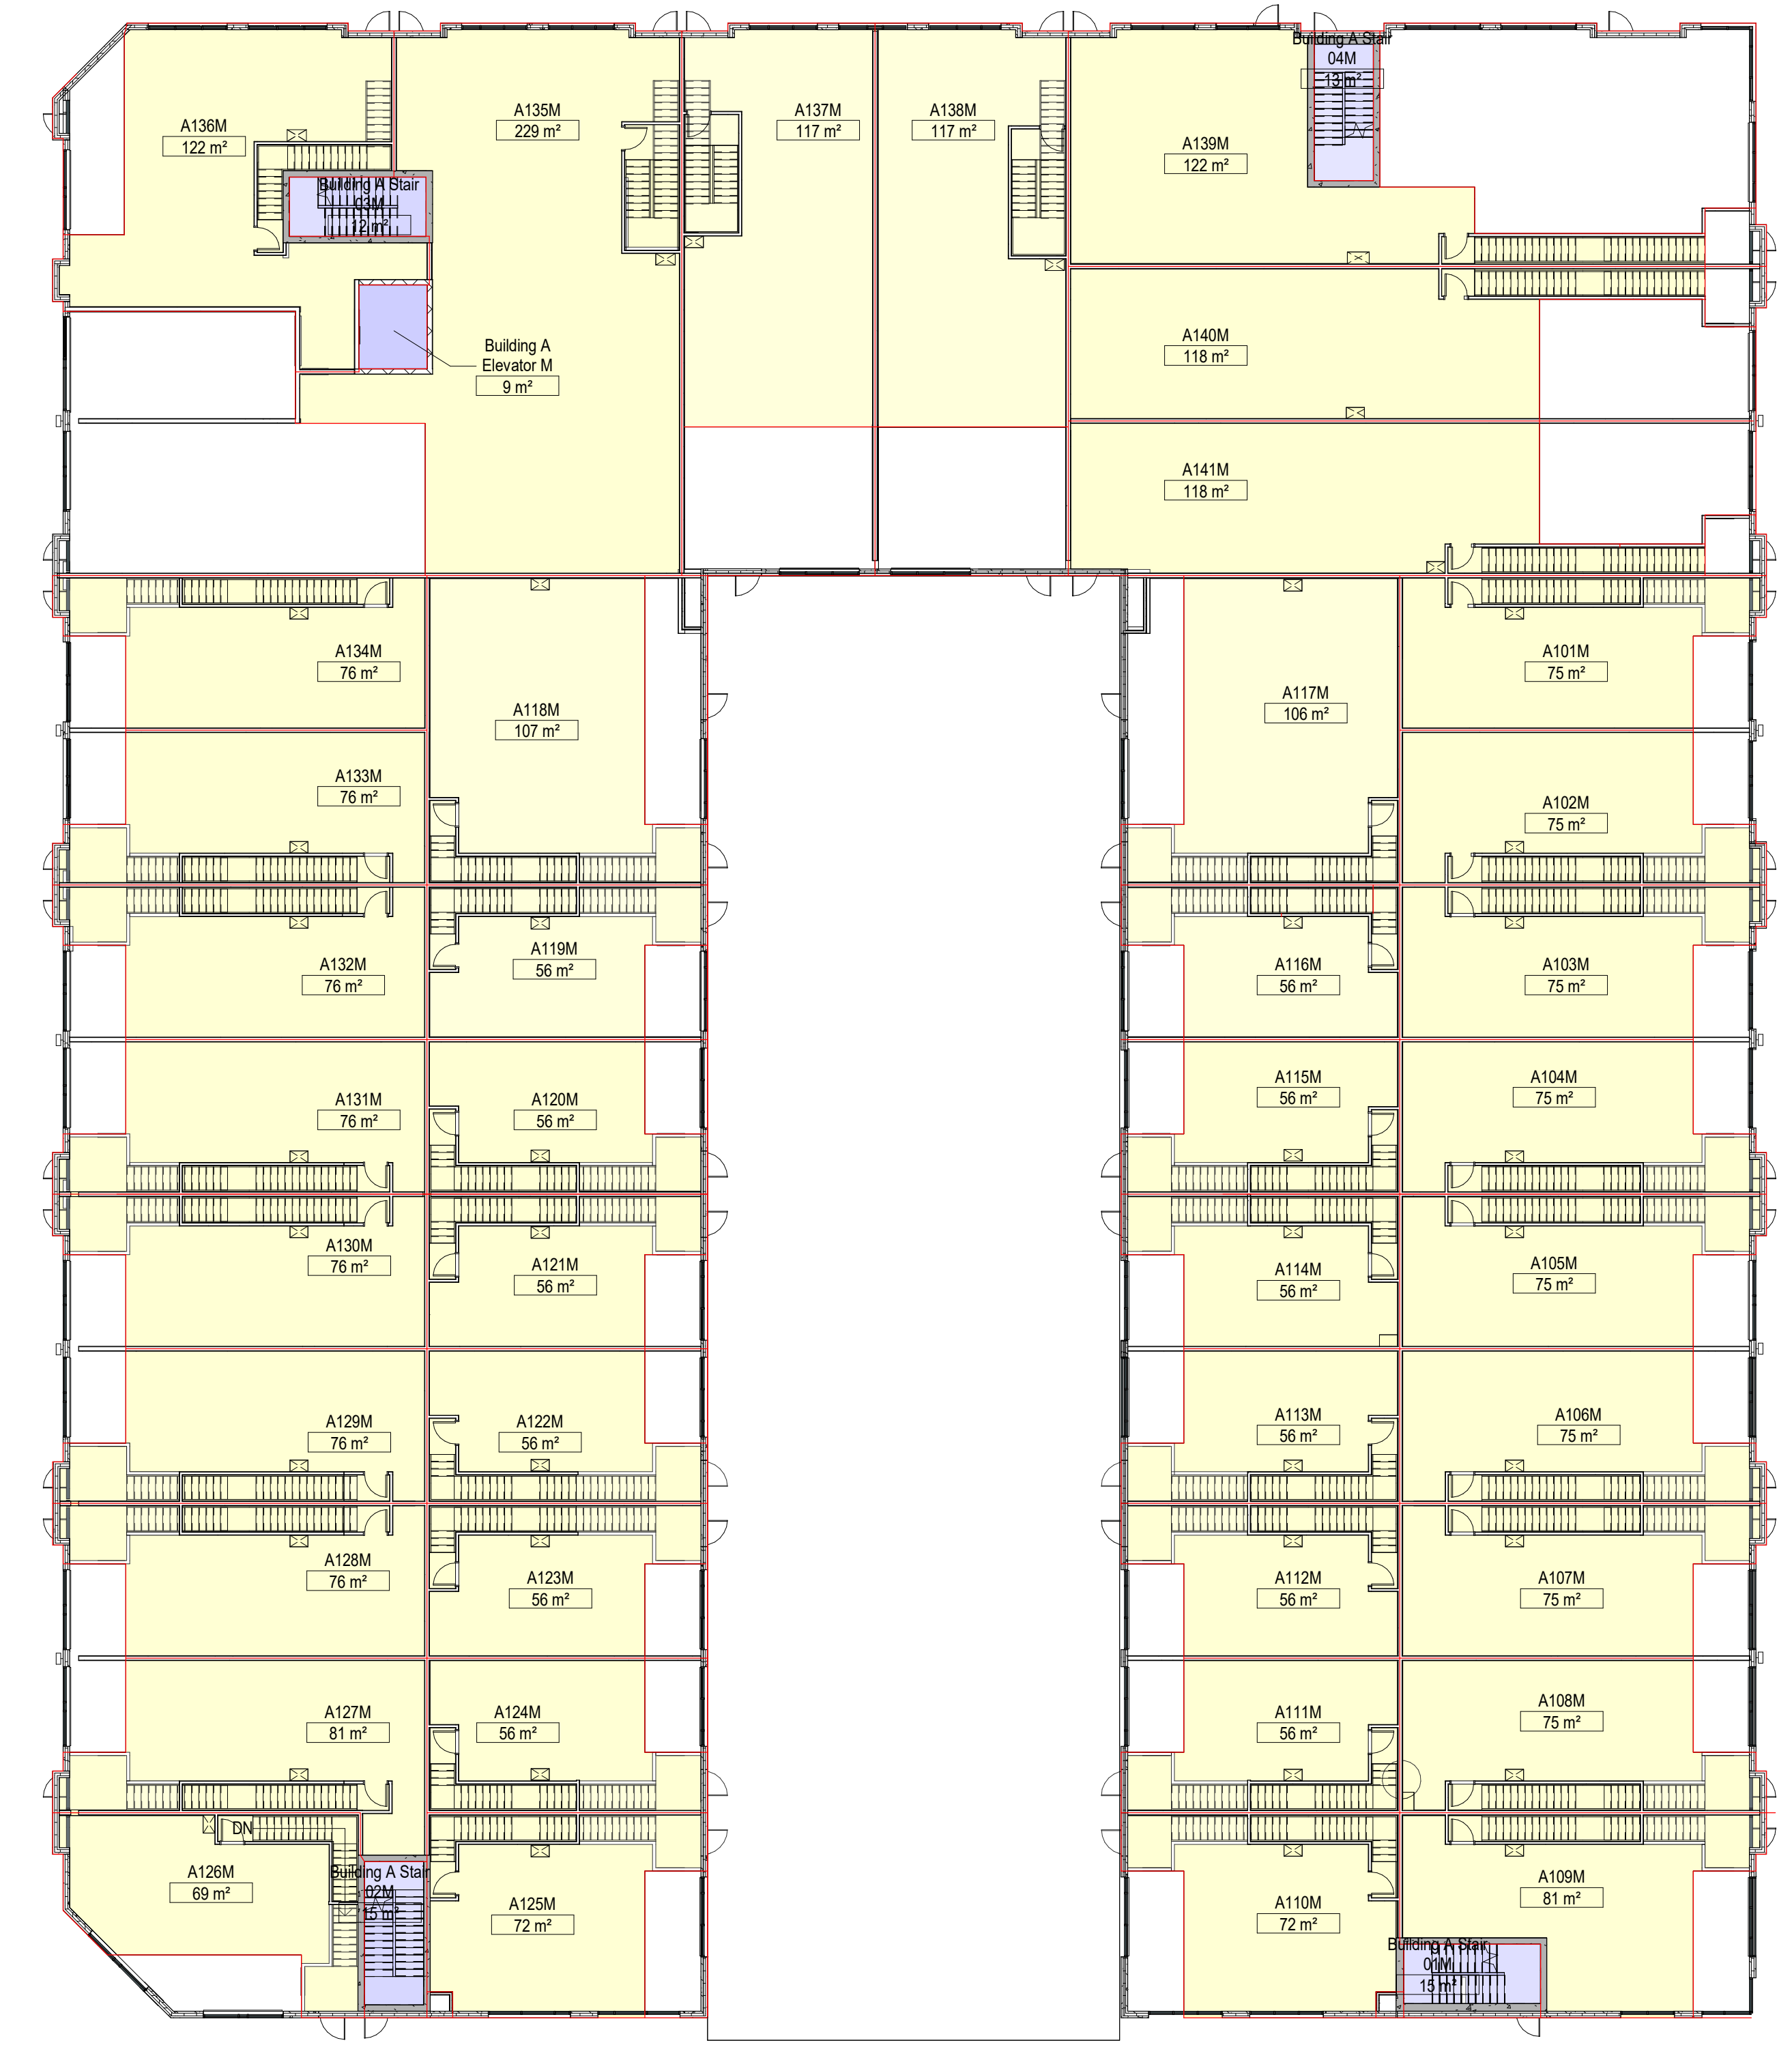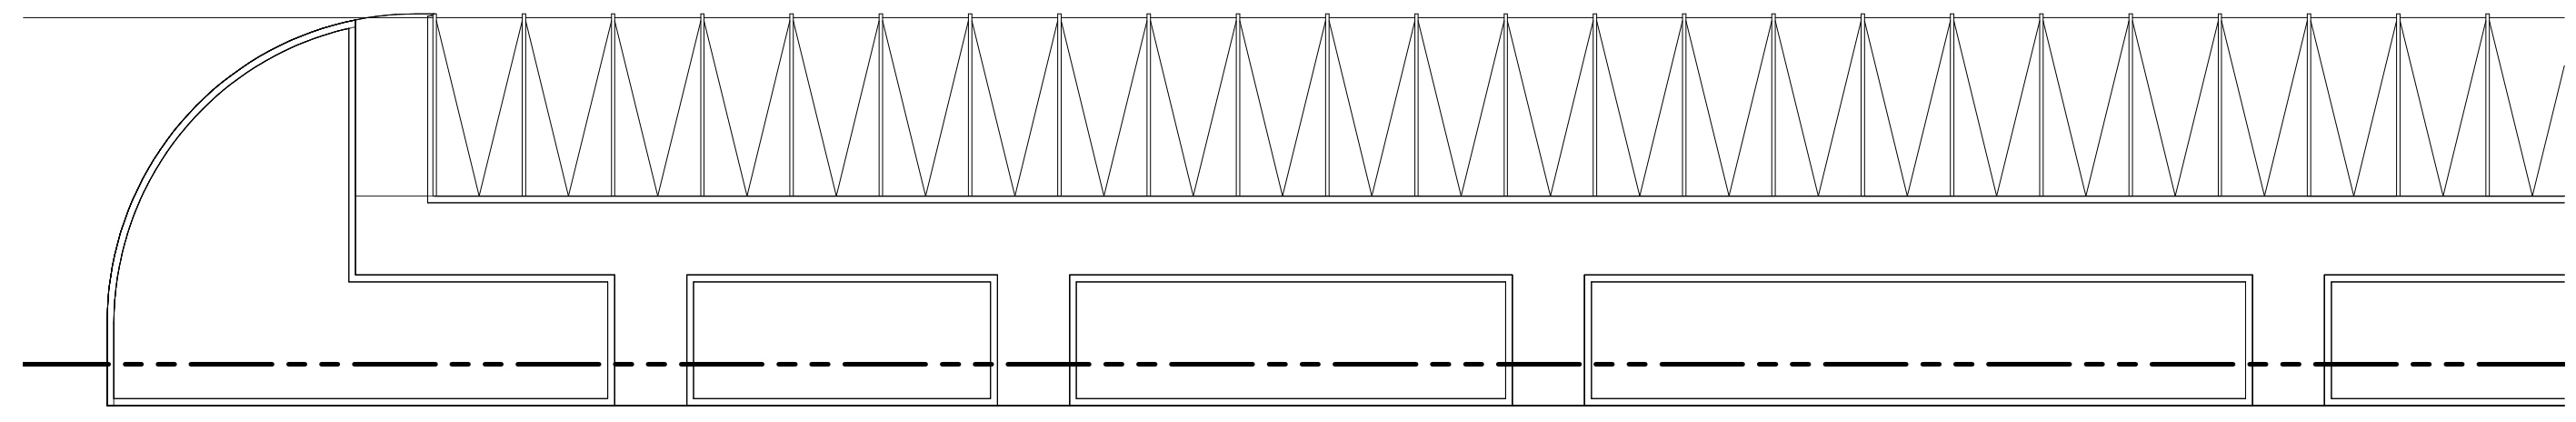

**TAFS** Architects Inc.  
 98 SCARSDALE ROAD,  
 TORONTO, ONTARIO, M3B 2R7  
 T: 416 800 3284  
 F: 416 800 3485

**BUSINESS POINT  
 PICKERING CORPORATE  
 CENTRE**  
 1030 SALK ROAD, PICKERING ON,  
 L1W 3C5

Project No. T2022002  
 Drawn Scale 1 : 200  
 Checked Date

**BUILDING A - SECOND  
 FLOOR AREA PLAN**

Building Area Legend

- COMMON AREA
- UNIT

Second Floor - BUILDING A.

Copyright © 2021 TAFS Architects Inc.



"ALL DRAWINGS, SPECIFICATIONS AND RELATED DOCUMENTS ARE THE COPYRIGHT PROPERTY OF THE ARCHITECT AND MUST BE RETURNED UPON REQUEST. REPRODUCTION OF DRAWINGS, SPECIFICATIONS AND RELATED DOCUMENTS IN PART OR IN WHOLE IS FORBIDDEN WITHOUT THE WRITTEN PERMISSION OF THE ARCHITECT."

DO NOT SCALE DRAWINGS.

CONTRACTOR MUST CHECK & VERIFY ALL DIMENSIONS ON SITE.

THIS DRAWING IS NOT TO BE USED FOR CONSTRUCTION UNTIL SIGNED BY THE ARCHITECT.

| No. | Issues | Date | By |
|-----|--------|------|----|
|     |        |      |    |
|     |        |      |    |
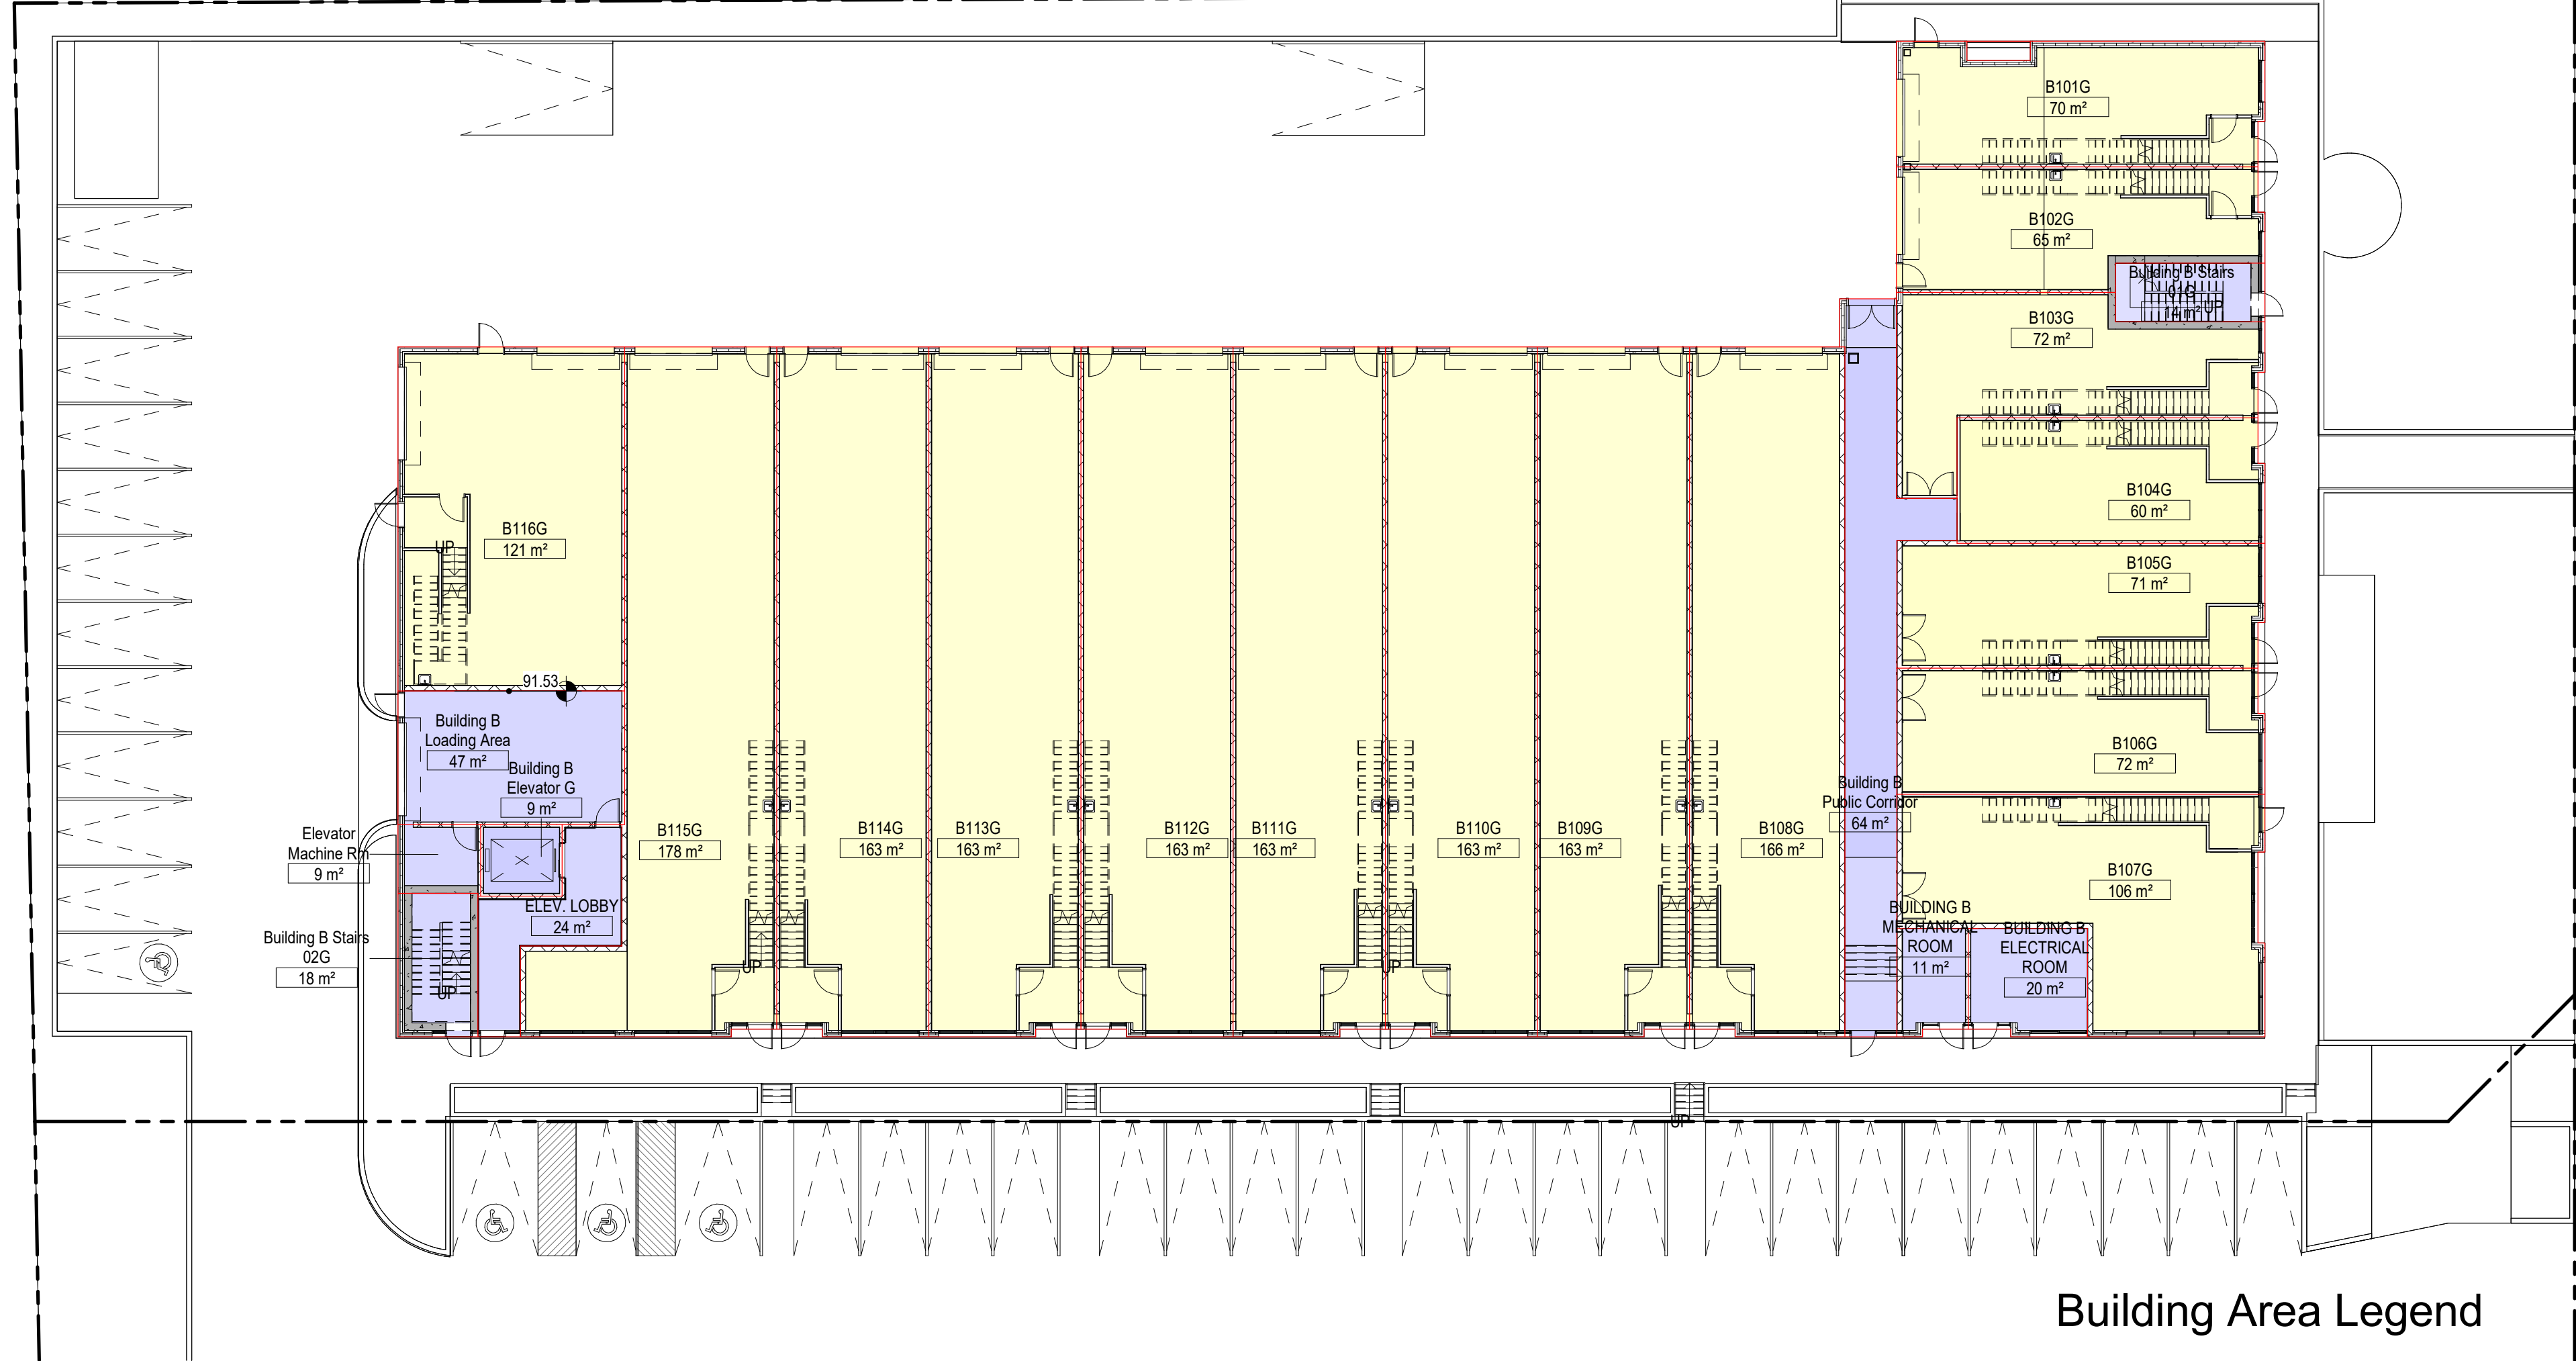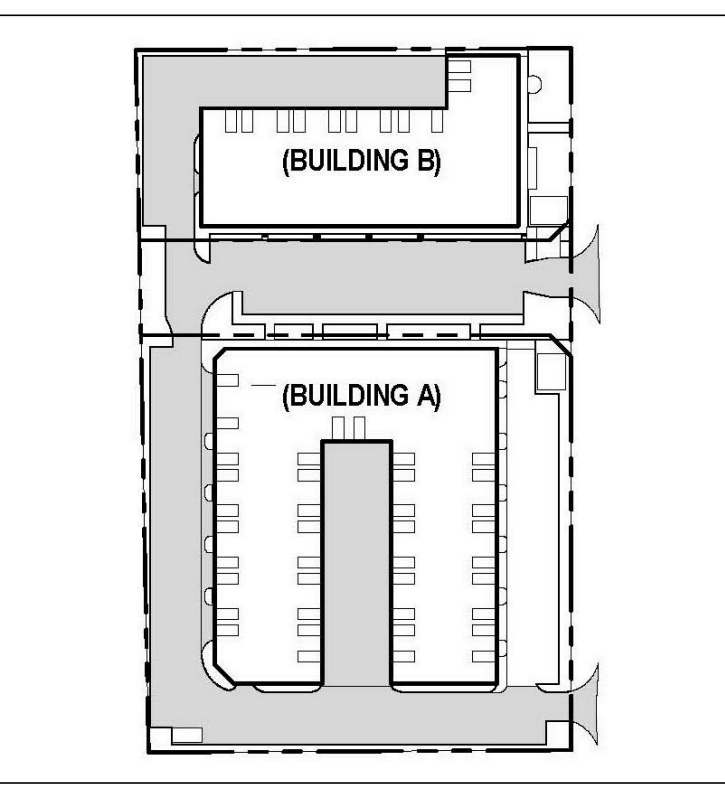

**Building Area Legend**

- UNIT
- COMMON AREA

**TAFS** Architects Inc.  
 98 SCARSDALE ROAD,  
 TORONTO, ONTARIO, M3B 2R7  
 T: 416 800 3284  
 F:416 800 3485

**BUSINESS POINT  
 PICKERING CORPORATE  
 CENTRE**

1030 SALK ROAD, PICKERING ON,  
 L1W 3C5

|             |               |
|-------------|---------------|
| Project No. | T2022002      |
| Drawn       | Scale 1 : 200 |
| Checked     | Date          |



**BUILDING B - GROUND  
 FLOOR AREA PLAN**

Drawing No.

"ALL DRAWINGS, SPECIFICATIONS AND RELATED DOCUMENTS ARE THE COPYRIGHT PROPERTY OF THE ARCHITECT AND MUST BE RETURNED UPON REQUEST. REPRODUCTION OF DRAWINGS, SPECIFICATIONS AND RELATED DOCUMENTS IN PART OR IN WHOLE IS FORBIDDEN WITHOUT THE WRITTEN PERMISSION OF THE ARCHITECT."

DO NOT SCALE DRAWINGS.  
 CONTRACTOR MUST CHECK & VERIFY ALL DIMENSIONS ON SITE.  
 THIS DRAWING IS NOT TO BE USED FOR CONSTRUCTION UNTIL SIGNED BY THE ARCHITECT.

| No. | Issues | Date | By |
|-----|--------|------|----|
|     |        |      |    |
|     |        |      |    |
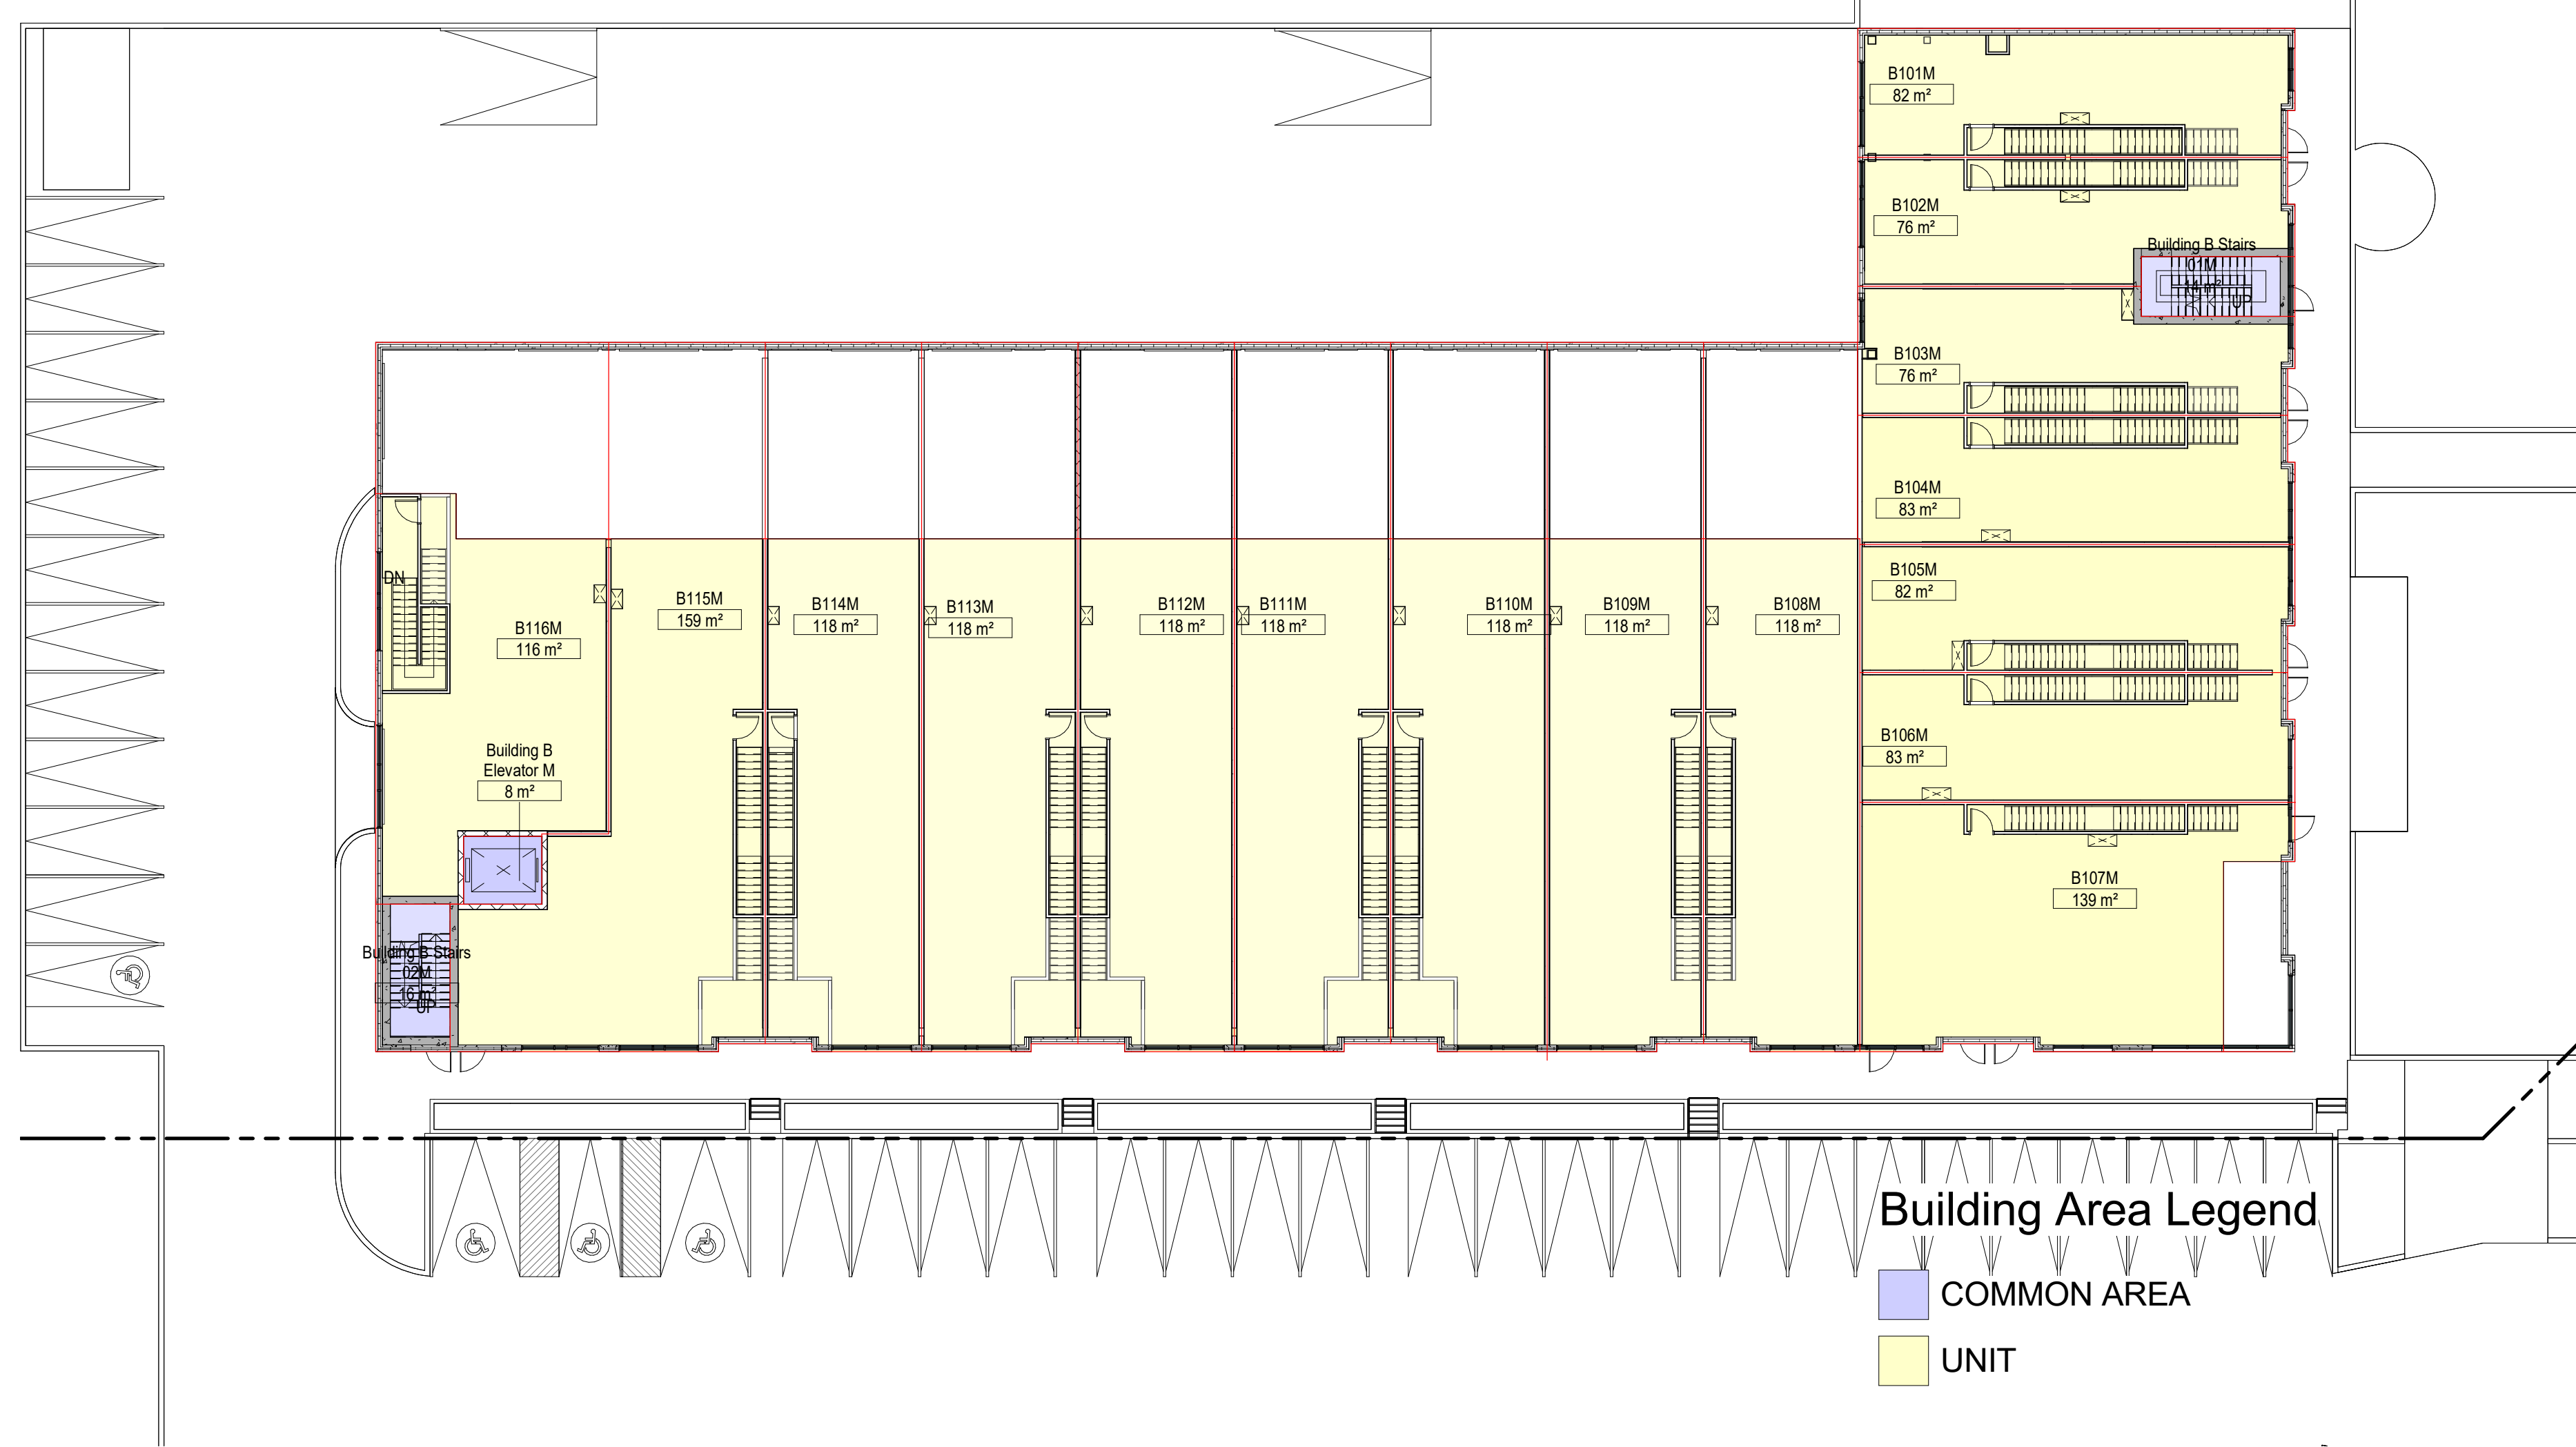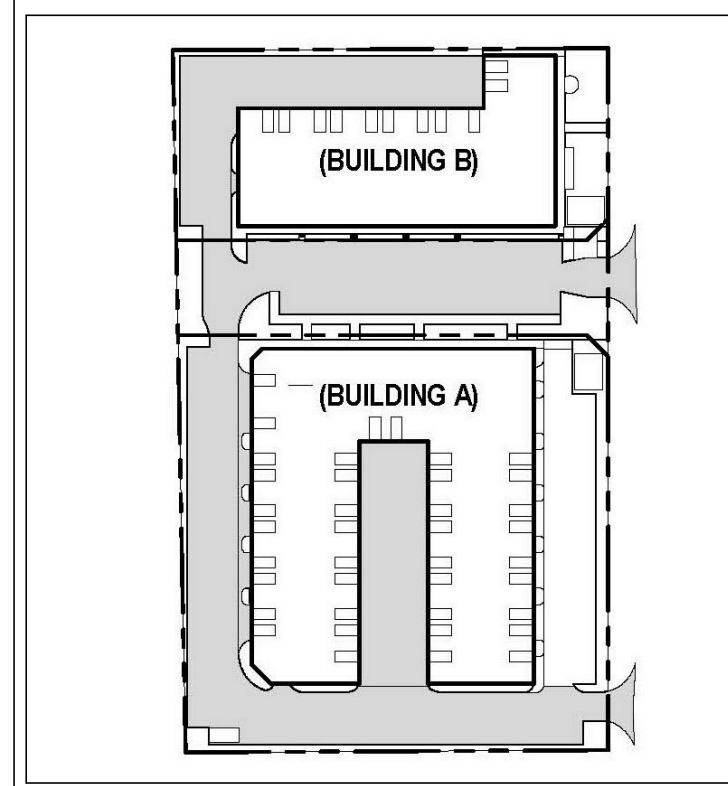

**TAES** Architects Inc.  
 98 SCARSDALE ROAD,  
 TORONTO, ONTARIO, M3B 2R7  
 T: 416 800 3284  
 F:416 800 3485

**BUSINESS POINT  
 PICKERING CORPORATE  
 CENTRE**  
 1030 SALK ROAD, PICKERING ON,  
 L1W 3C5

Project No. T2022002  
 Drawn Scale 1 : 200  
 Checked Date

**BUILDING B - SECOND  
 FLOOR AREA PLAN**

Drawing No. **M04**

